


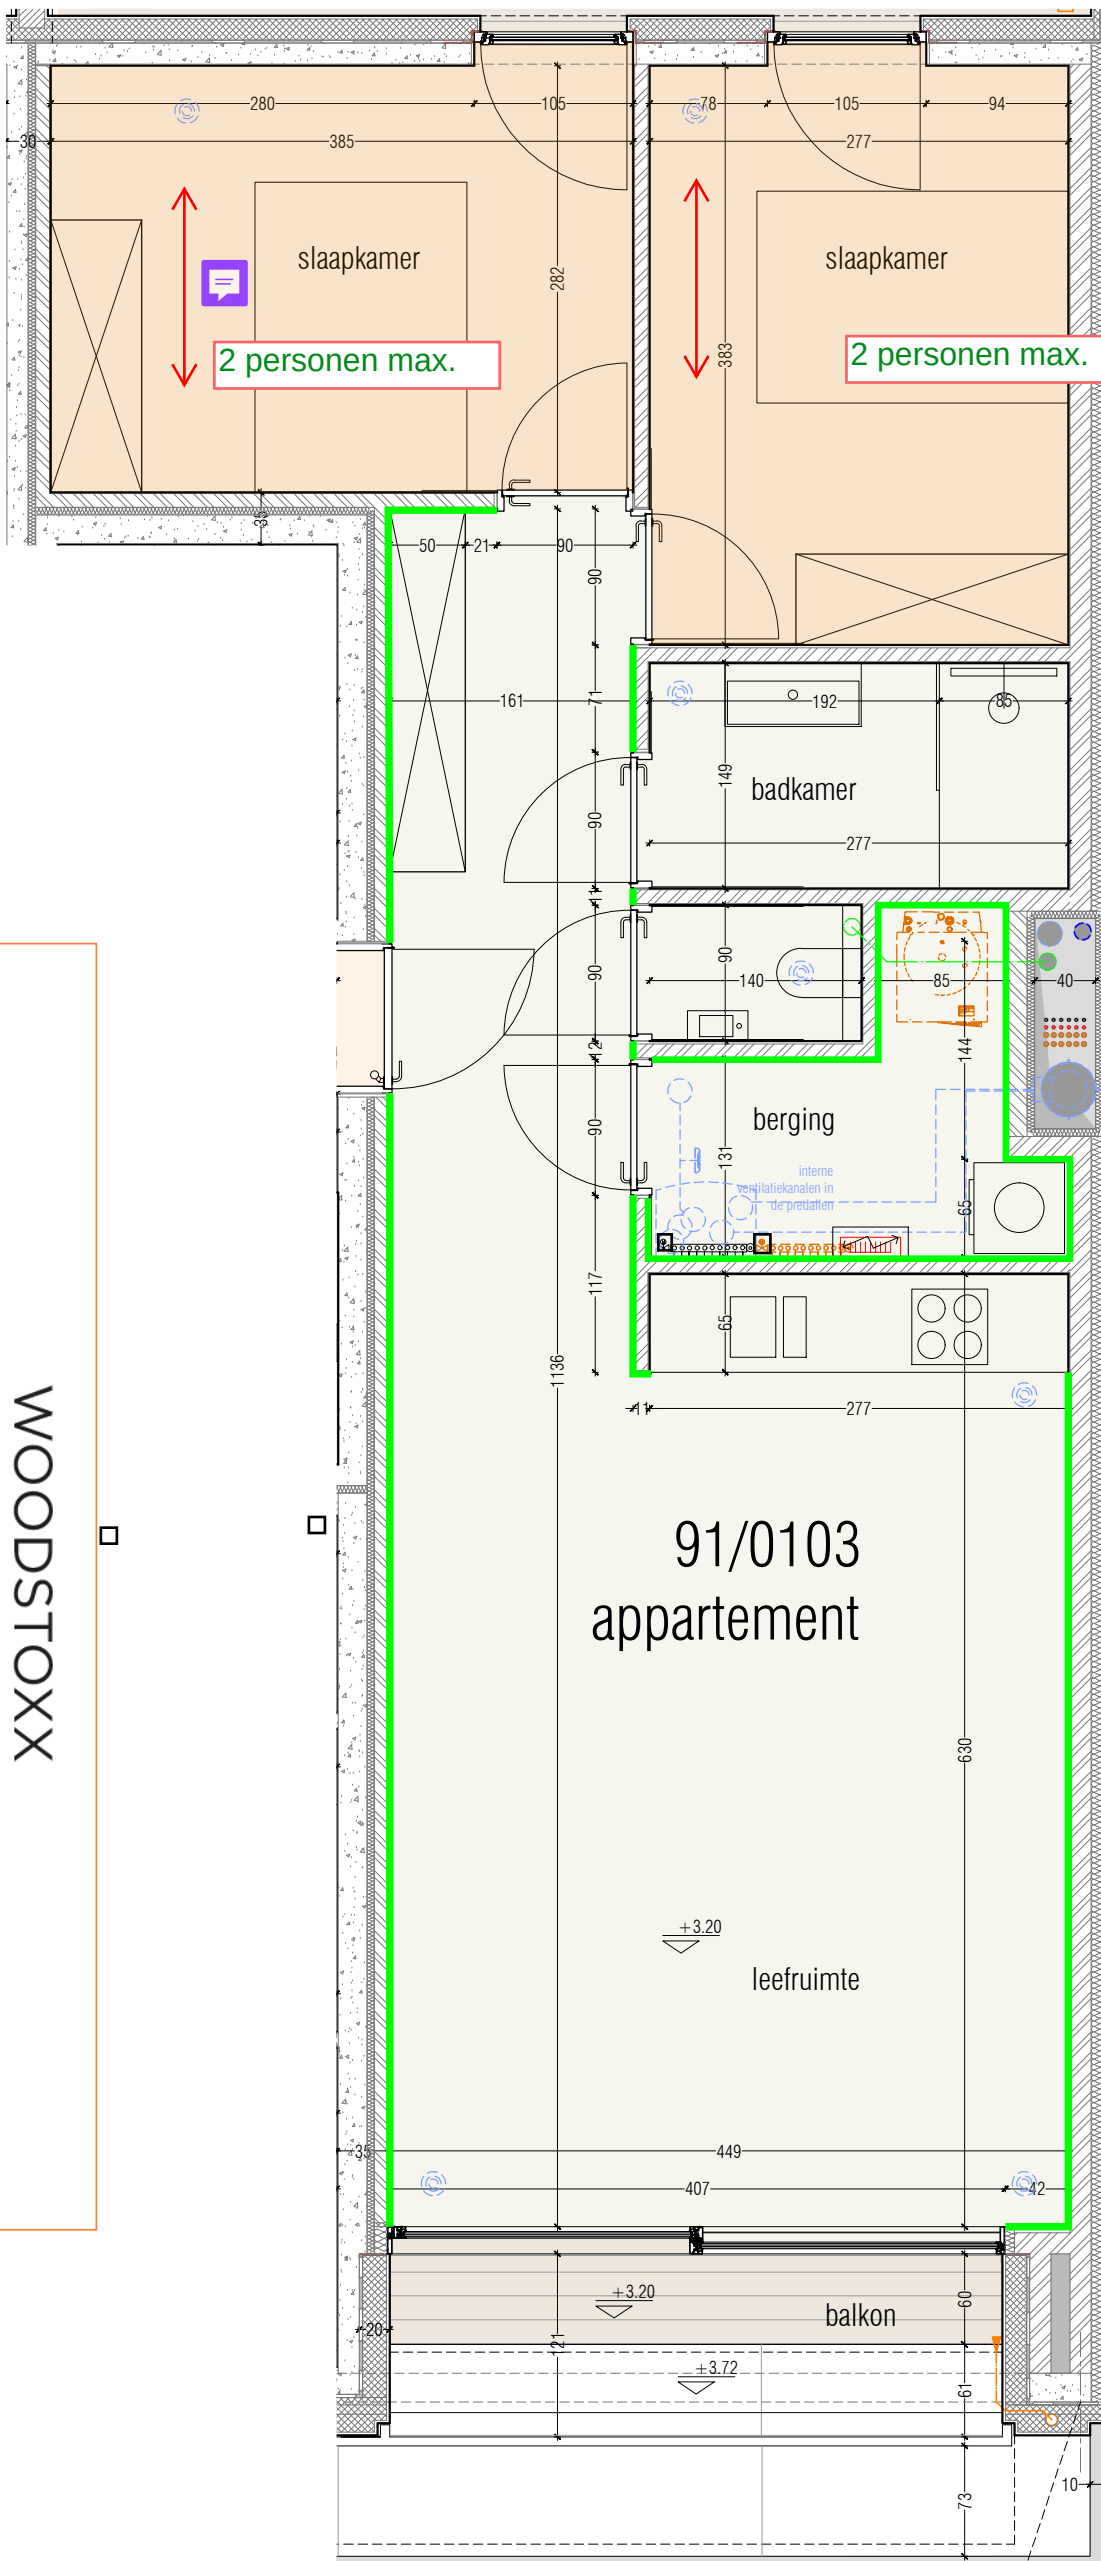

WOODSTOXX

Vloer type 1: BQ 0402 Warm Nude Stormhout
Chape: -17mm
Plint in slaapkamer 1,2: Orac plint 4cm
Plint in hall + leefruimte + berging: Orac plint 4cm